
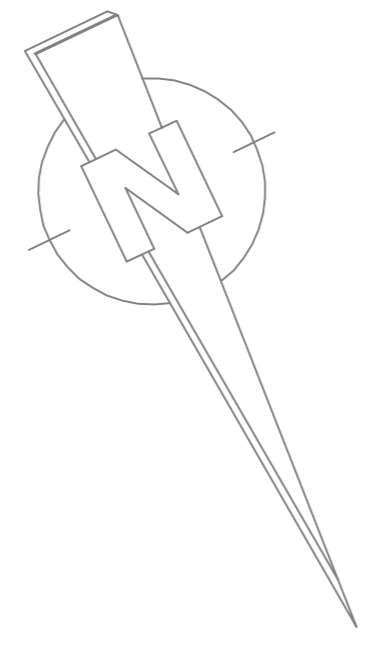


Grundriss Erdgeschoss

Maßstab 1:100

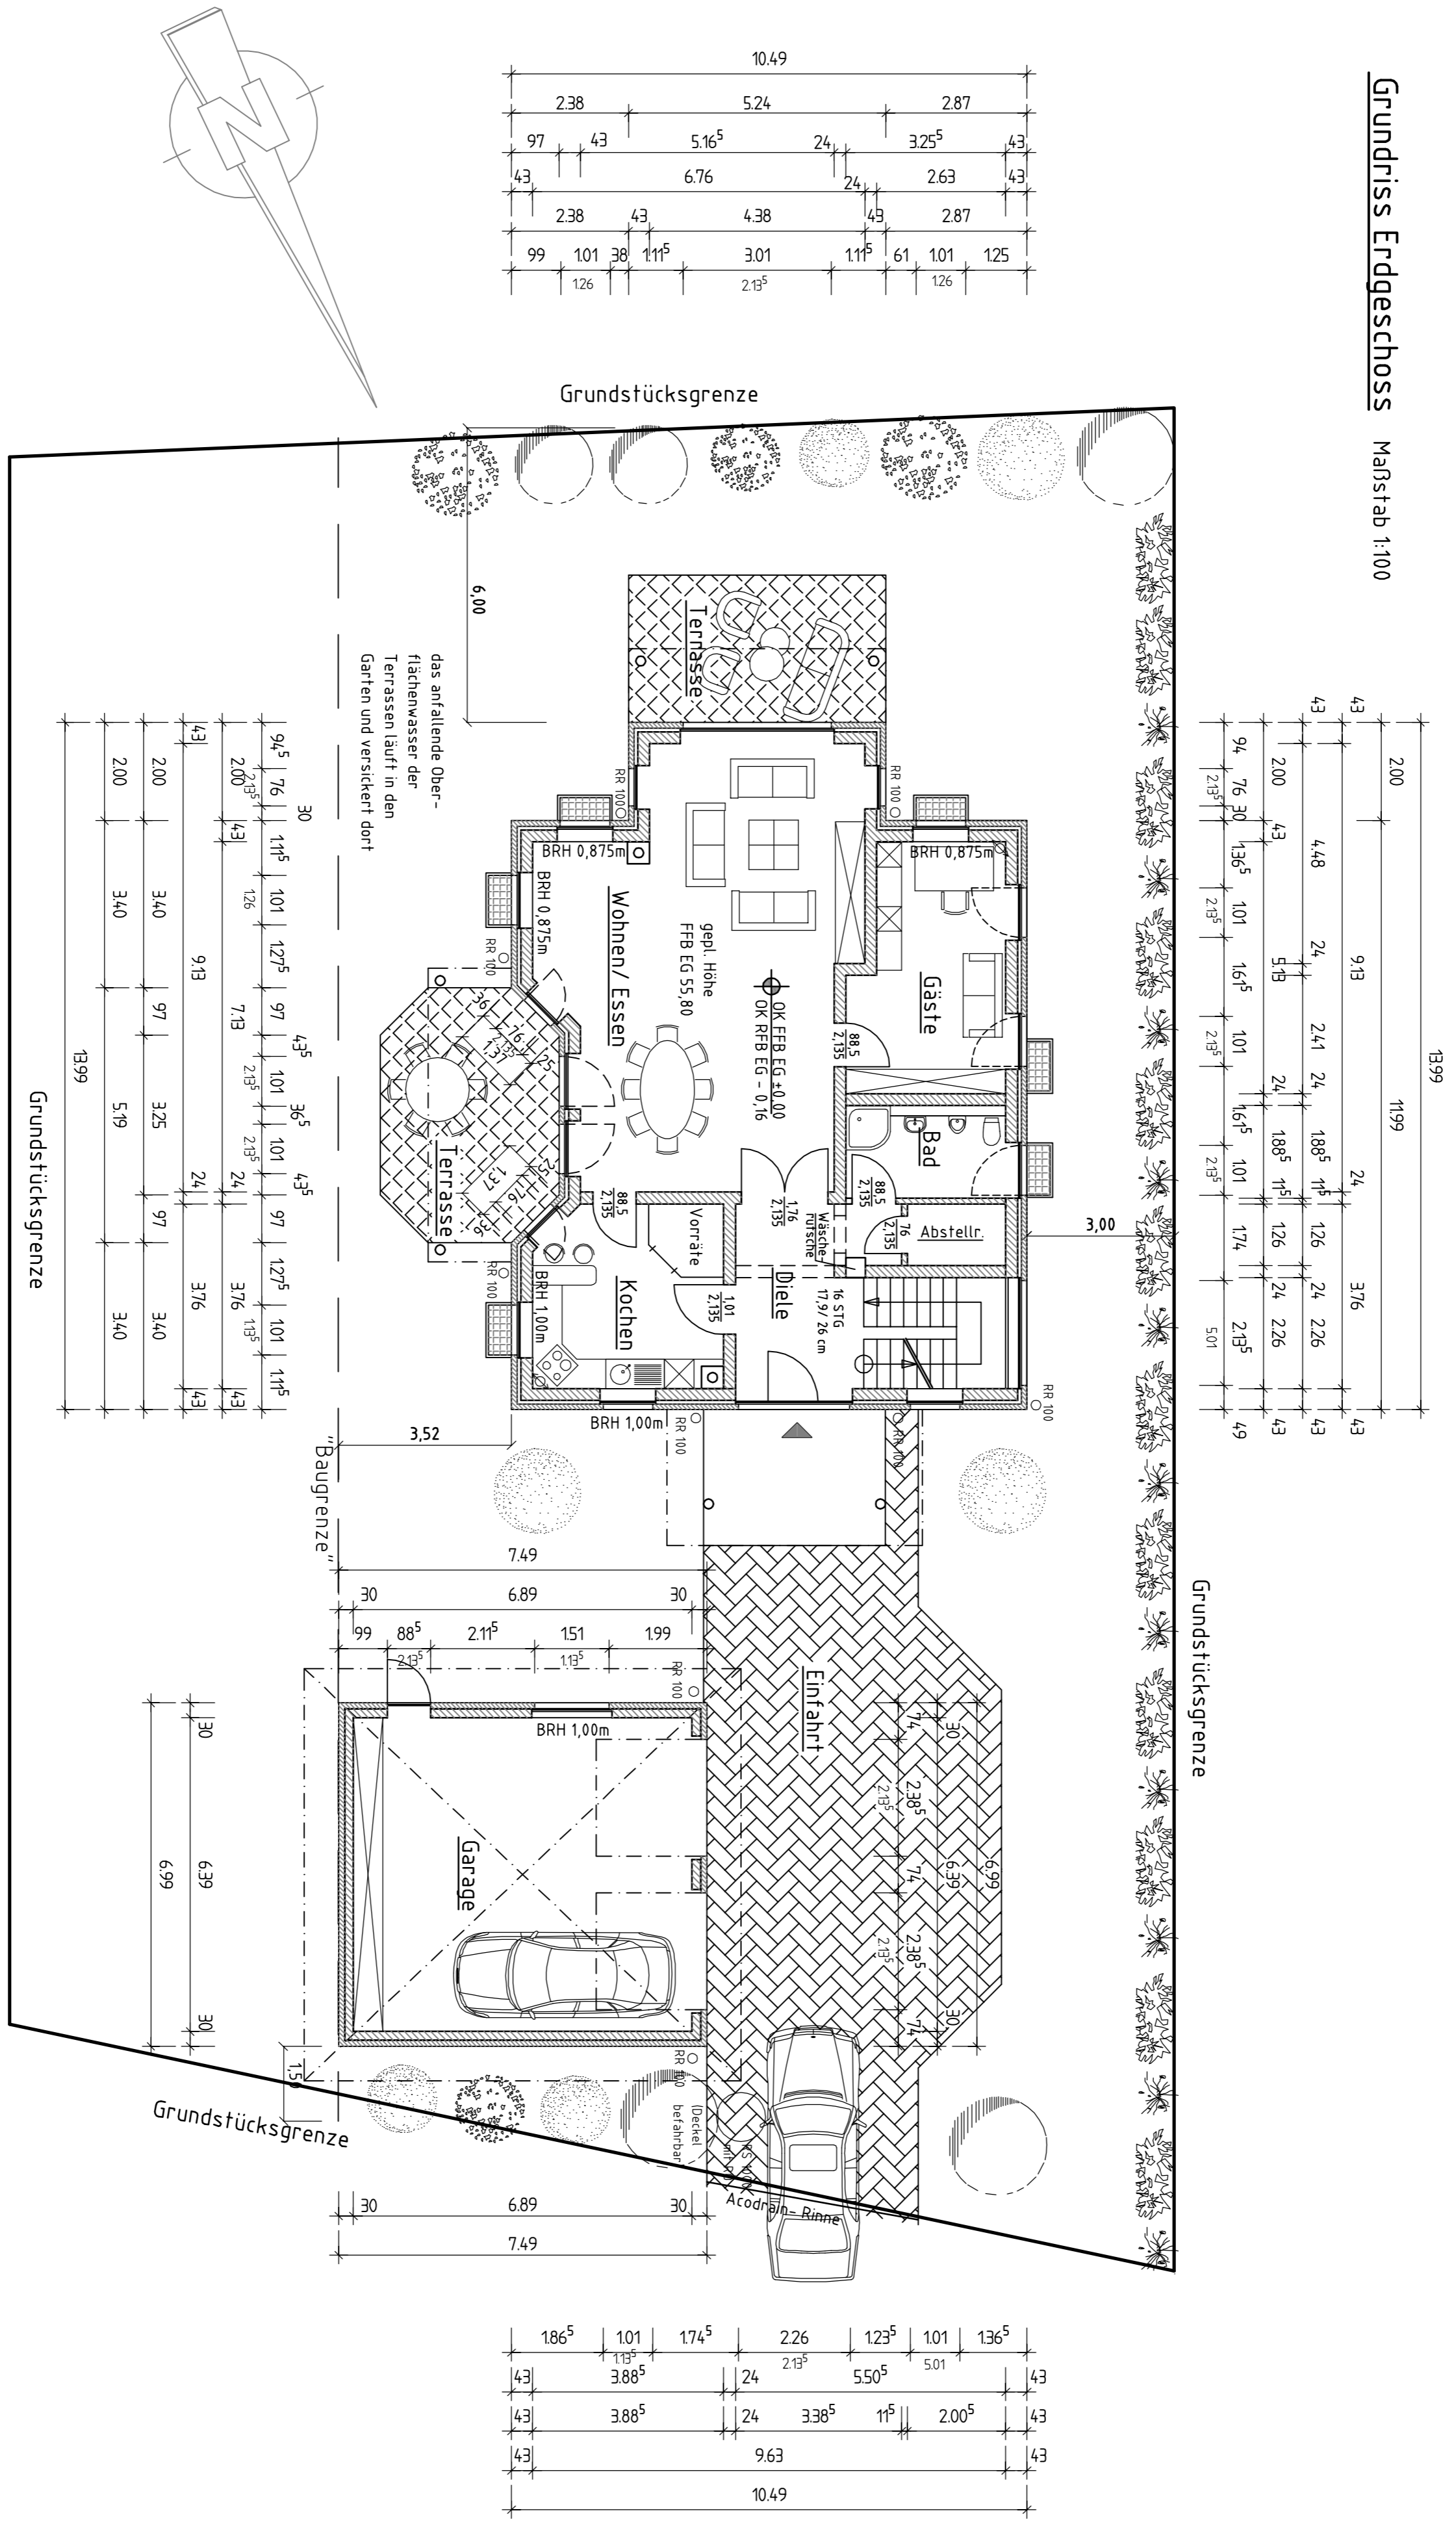

10.49									
2.38	5.24			2.87					
97	43	5.16 ⁵		24	3.25 ⁵		43		
43	6.76		24		2.63		43		
2.38	43	4.38		43	2.87				
99	101	38	1.11 ⁵	3.01	1.11 ⁵	61	1.01	125	
126		2.13 ⁵		61		1.01		125	

13.99													
2.00		9.13									2.41		
4.3	4.48		2.4	2.41		2.4	1.88 ⁵		1.15	1.26	2.4	2.26	4.3
2.00	4.3	5.18		2.4	1.88 ⁵		1.15	1.26	2.4	2.26	4.3		
9.4	7.6	3.0	1.36 ⁵	1.01	1.61 ⁵	1.01	1.61 ⁵	1.01	1.74	2.13 ⁵	4.9		
2.13 ⁵		2.13 ⁵		2.13 ⁵		2.13 ⁵		2.13 ⁵		5.01			

13.99																
4.3	9.4 ⁵	7.6	3.0		1.14 ⁵	1.01	1.27 ⁵	9.7	4.3 ⁵	3.6 ⁵	4.3 ⁵	9.7	1.27 ⁵	1.01	1.14 ⁵	4.3
2.00	2.00 ⁵		4.3	1.26		7.13	2.13 ⁵		2.4	3.76		1.13 ⁵	4.3			
2.00	2.00		9.13		9.7	3.25		5.19	3.40		4.3					
2.00		3.40		5.19		3.40		3.40		4.3						
13.99																

1.86 ⁵	1.01	1.74 ⁵	2.26	1.23 ⁵	1.01	1.36 ⁵			
4.3	3.88 ⁵		2.4	2.13 ⁵	5.50 ⁵	5.01	4.3		
4.3	3.88 ⁵		2.4	3.38 ⁵	1.1 ⁵	2.00 ⁵	4.3		
4.3	9.63						4.3		
10.49									